


Stonework - North Elevation

Calumet and Hecla Mining Co. Library
Calumet, Michigan
1898

Shaw and Hunnewell, Architects
Boston

CAD rendering derived from orthophoto

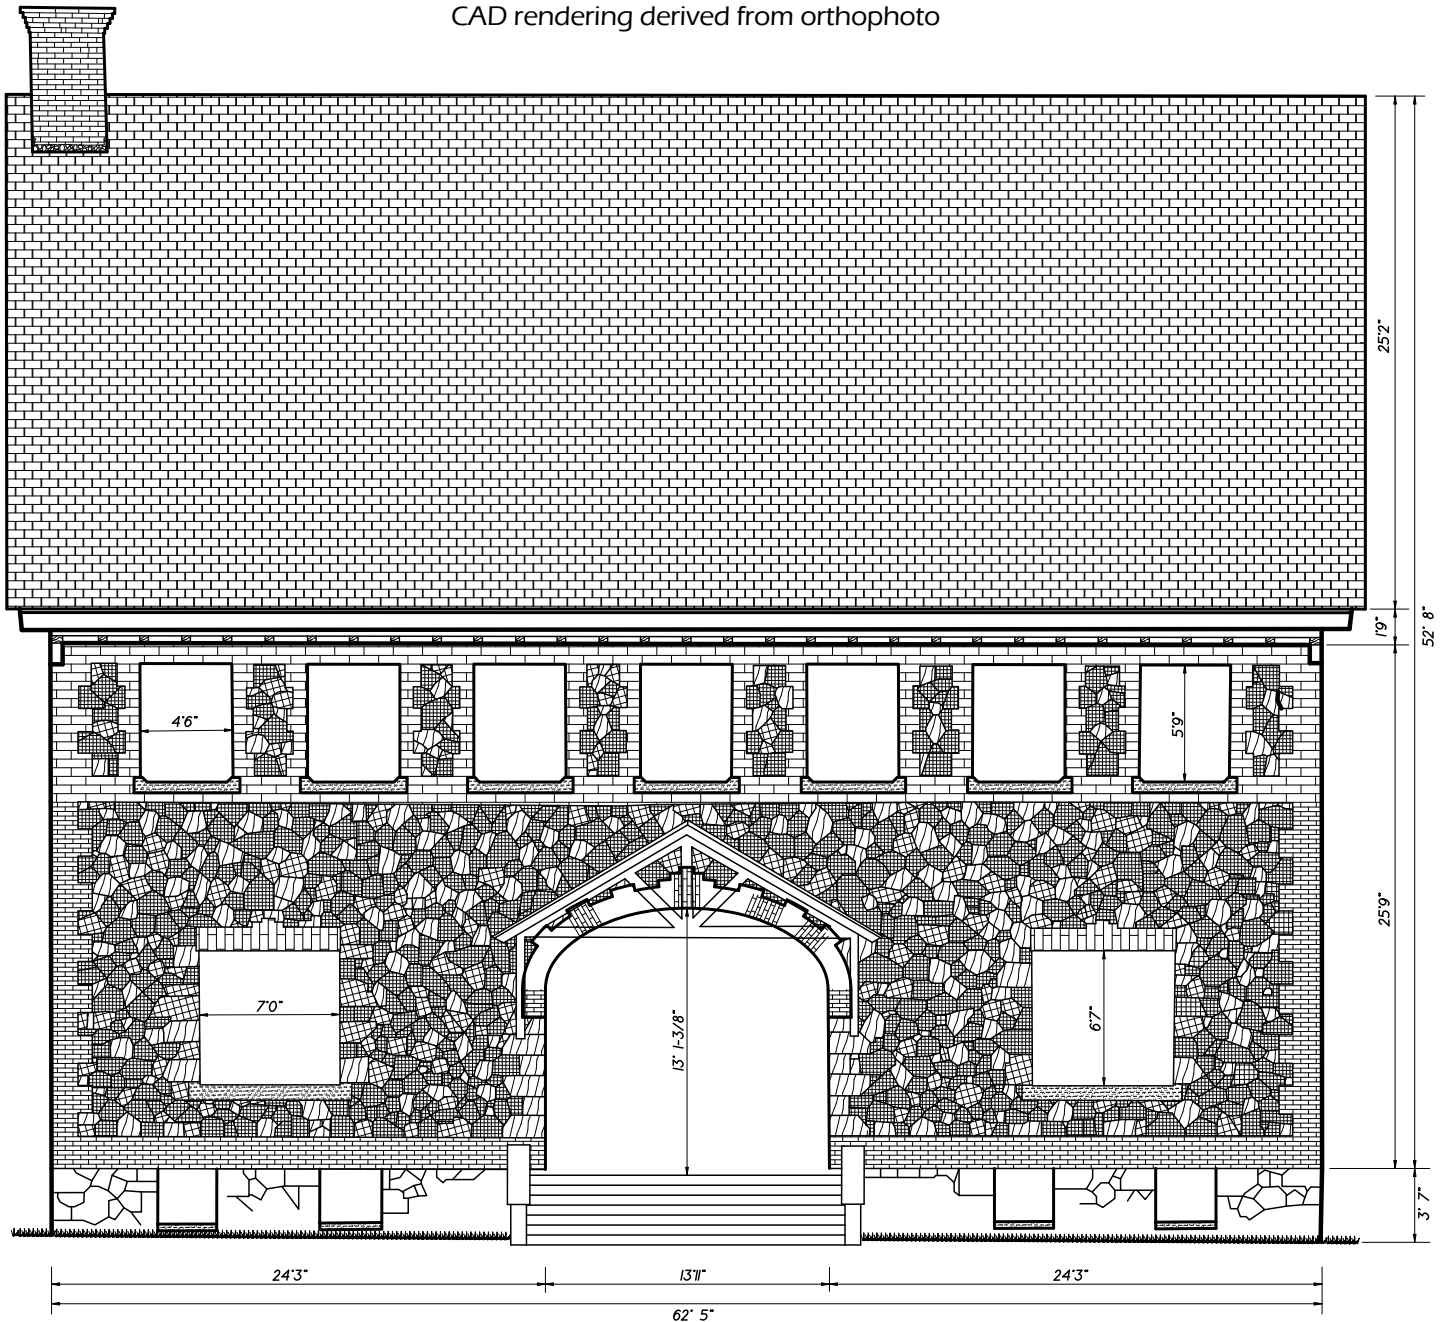

Historical and Descriptive data available from Historic American Buildings Survey (HABS)
<http://cdn.loc.gov/master/pnp/habshaer/mi/mi0600/mi0644/data/mi0644data.pdf>