


Finnish-American Summer Kitchen ca. 1930 with subsequent garage addition ca. 1940

Chassell, Michigan



Orthophoto of facade

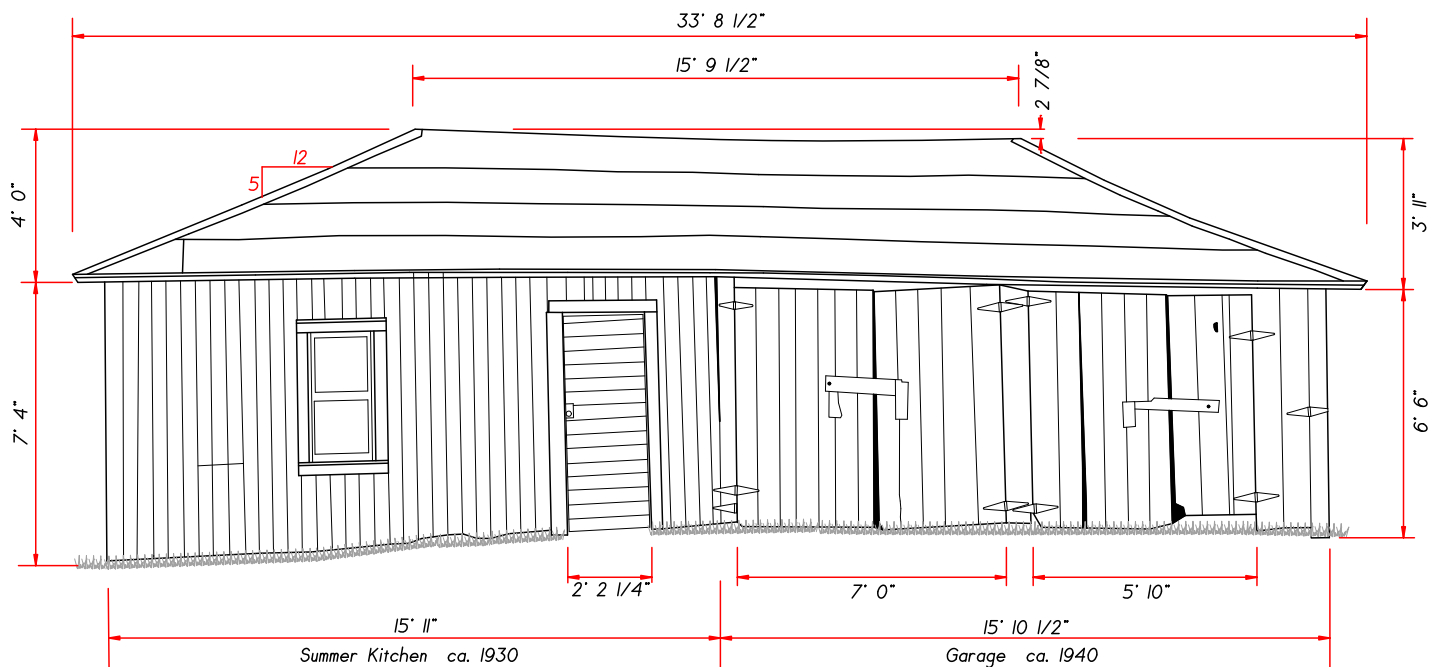

CAD rendering of north elevation
with dimensions

